


# DIDCOT

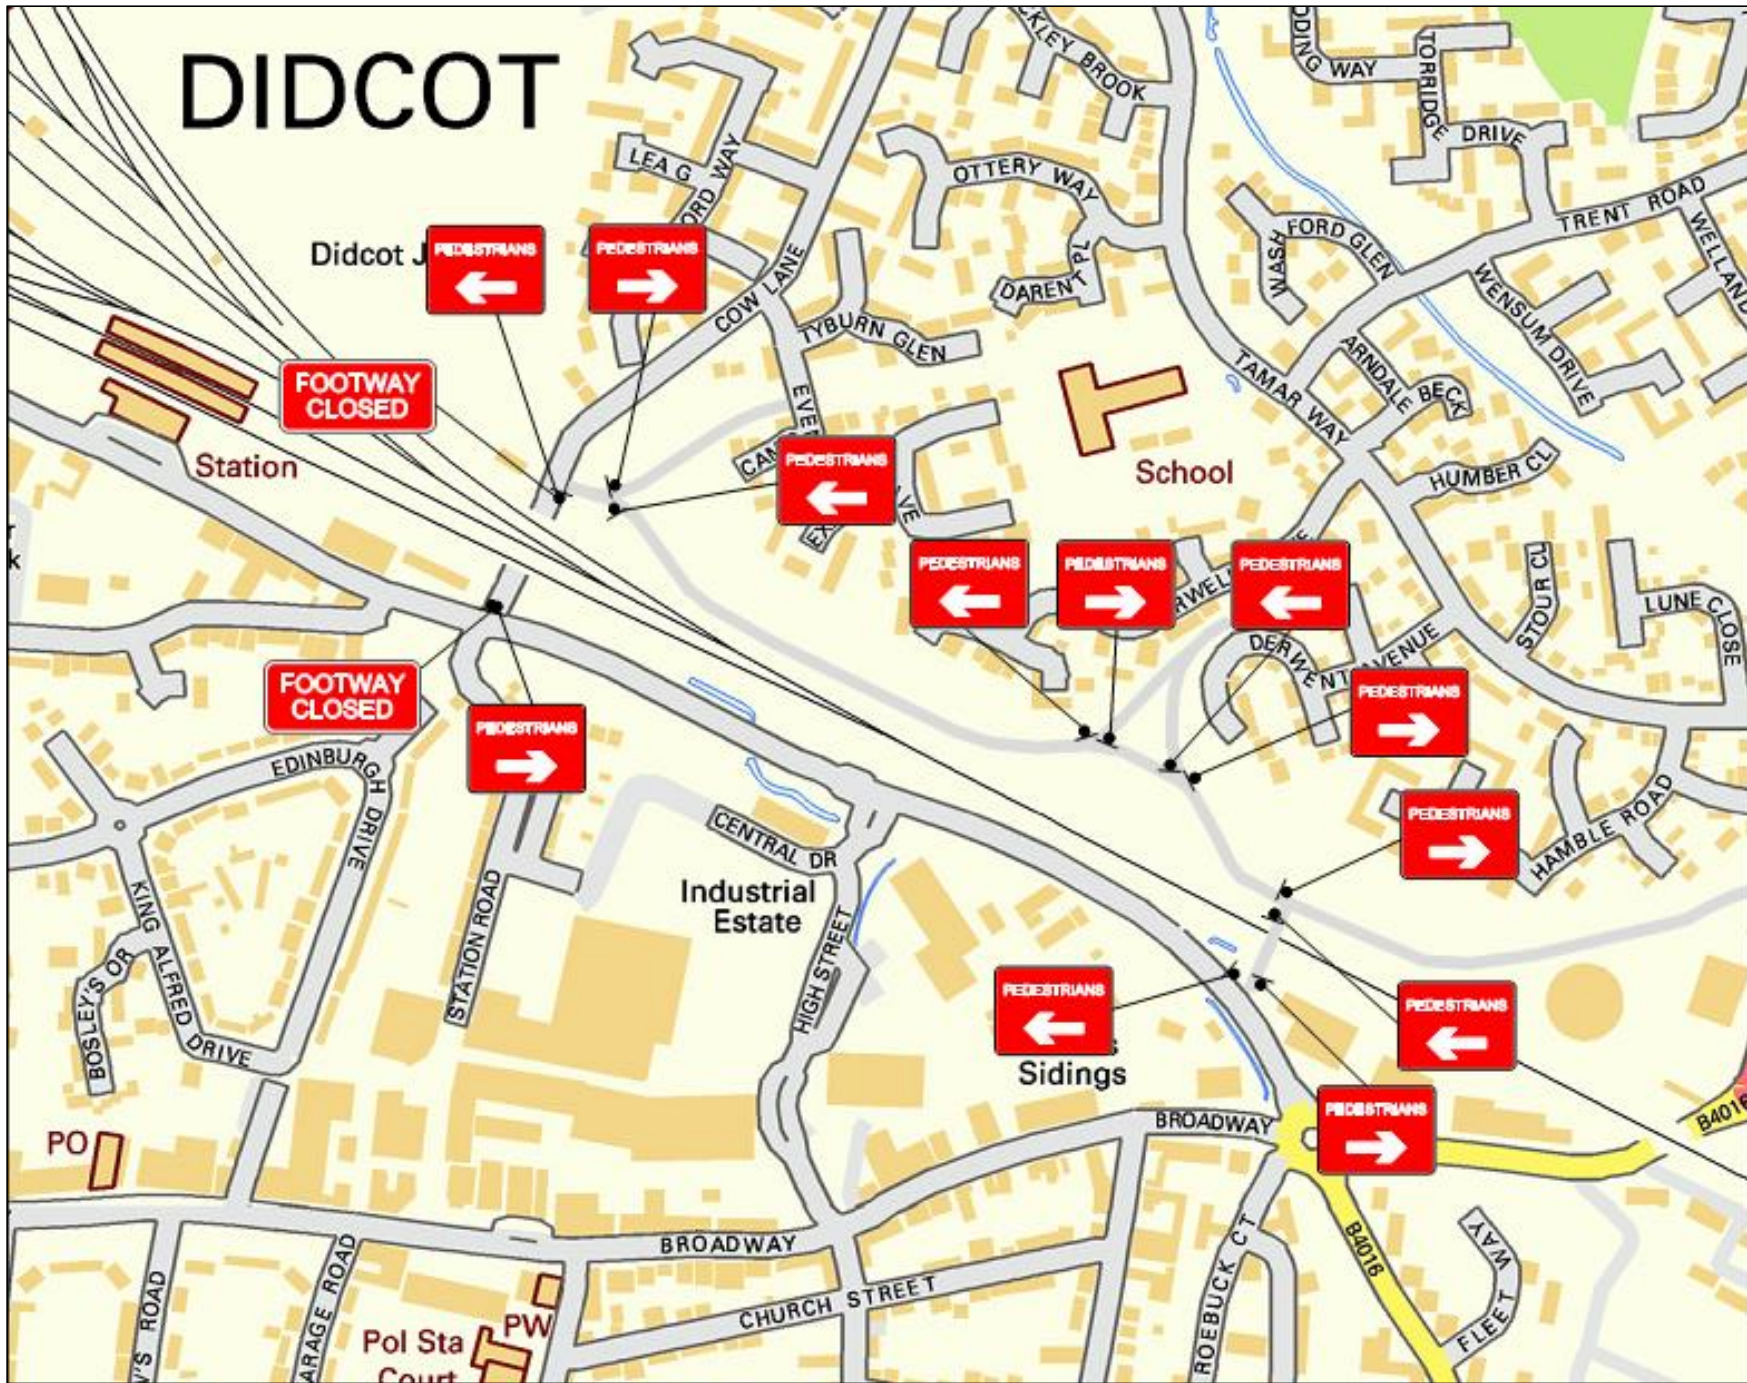

UNIT: M0001	Footway Closure	
UNIT: M0002	Footway Closure	
UNIT: M0003	Footway Closure	

**Key Chart**

- Pedestrian
- Closure

**Signature**

Customer: Amey Construction

**Job Reference:**

Location: Cow Lane, Didcot, Oxfordshire, OX11 3DE

**Date:** 2/12/15

**Description:** Footway Closure / Diversion

Amberon Ltd  
Tel: 0845 271 9050

Produced By: K. Steadman  
Drawing No: F09 TT 11, 15002-407  
© Amberon Ltd 2015. All rights reserved. 1:5000

**Amberon**  
Ltd